



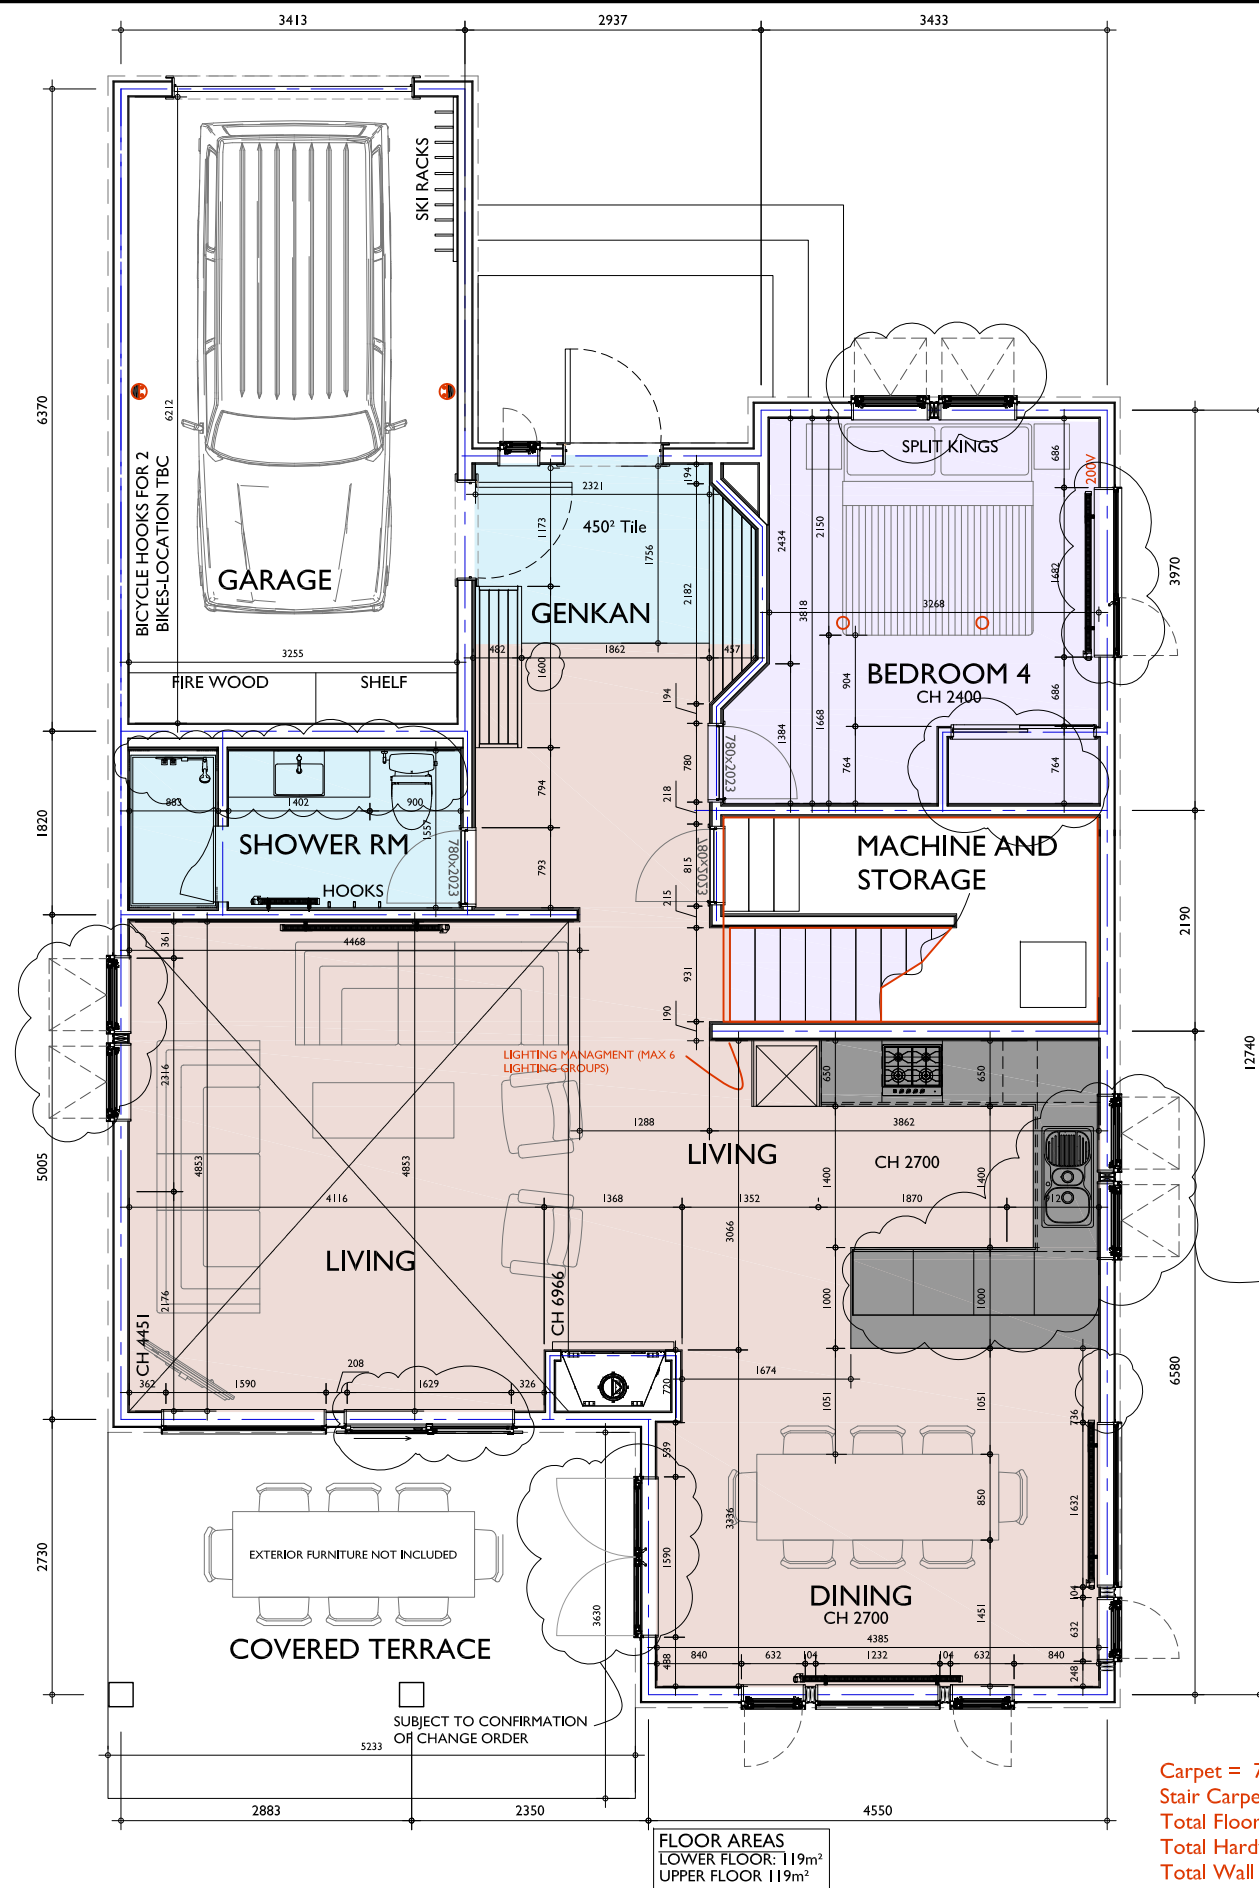

Carpet = 71m²
 Stair Carpet ON PLAN = 7.5m²
 Total Floor Tiles = 21.1m²
 Total Hardwood = 56.9m²
 Total Wall Tile = 32m²

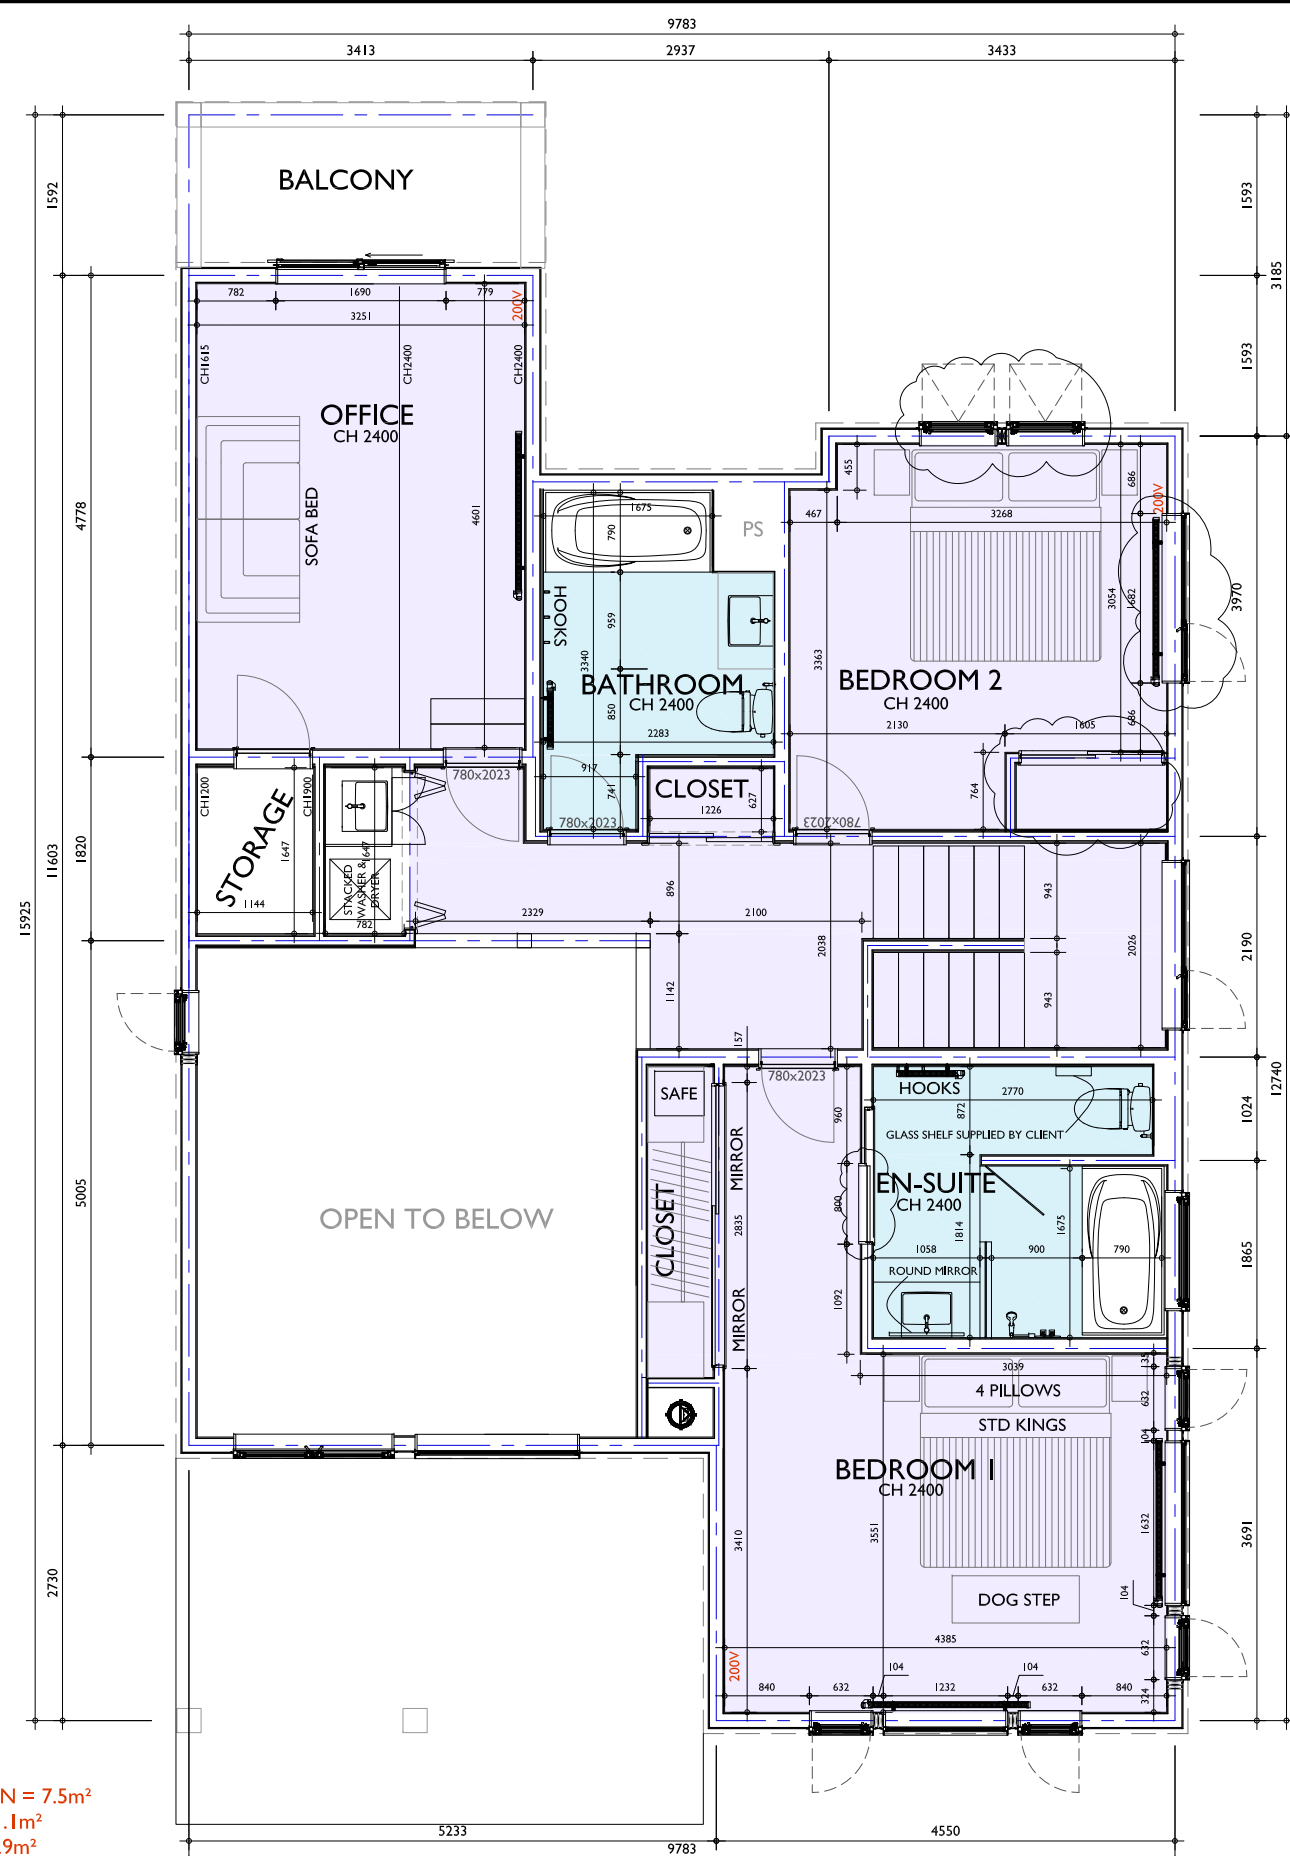

DRAWING SUBJECT TO FINAL SPECIFICATION AND ENGINEERING APPROVAL

These drawings are published by West Canada Homes Ltd. All rights reserved including rights of reproduction.



179-18 Aza Yamada, Abuta-Gun
 Kutchan-Cho, Hokkaido, Japan
 TEL: 81-136-21-2226
 FAX: 81-136-22-3755
 www.westcanadahomes.com

Drawn By: SB	Scale: 1:75	Customer Name: Nicolas Pulinx
Checked By:	Date: 25.01.2010	Job Number: I
Drawing Number: Floor Plans Option 2	Rev: 7	Site Address: Higashiyama