


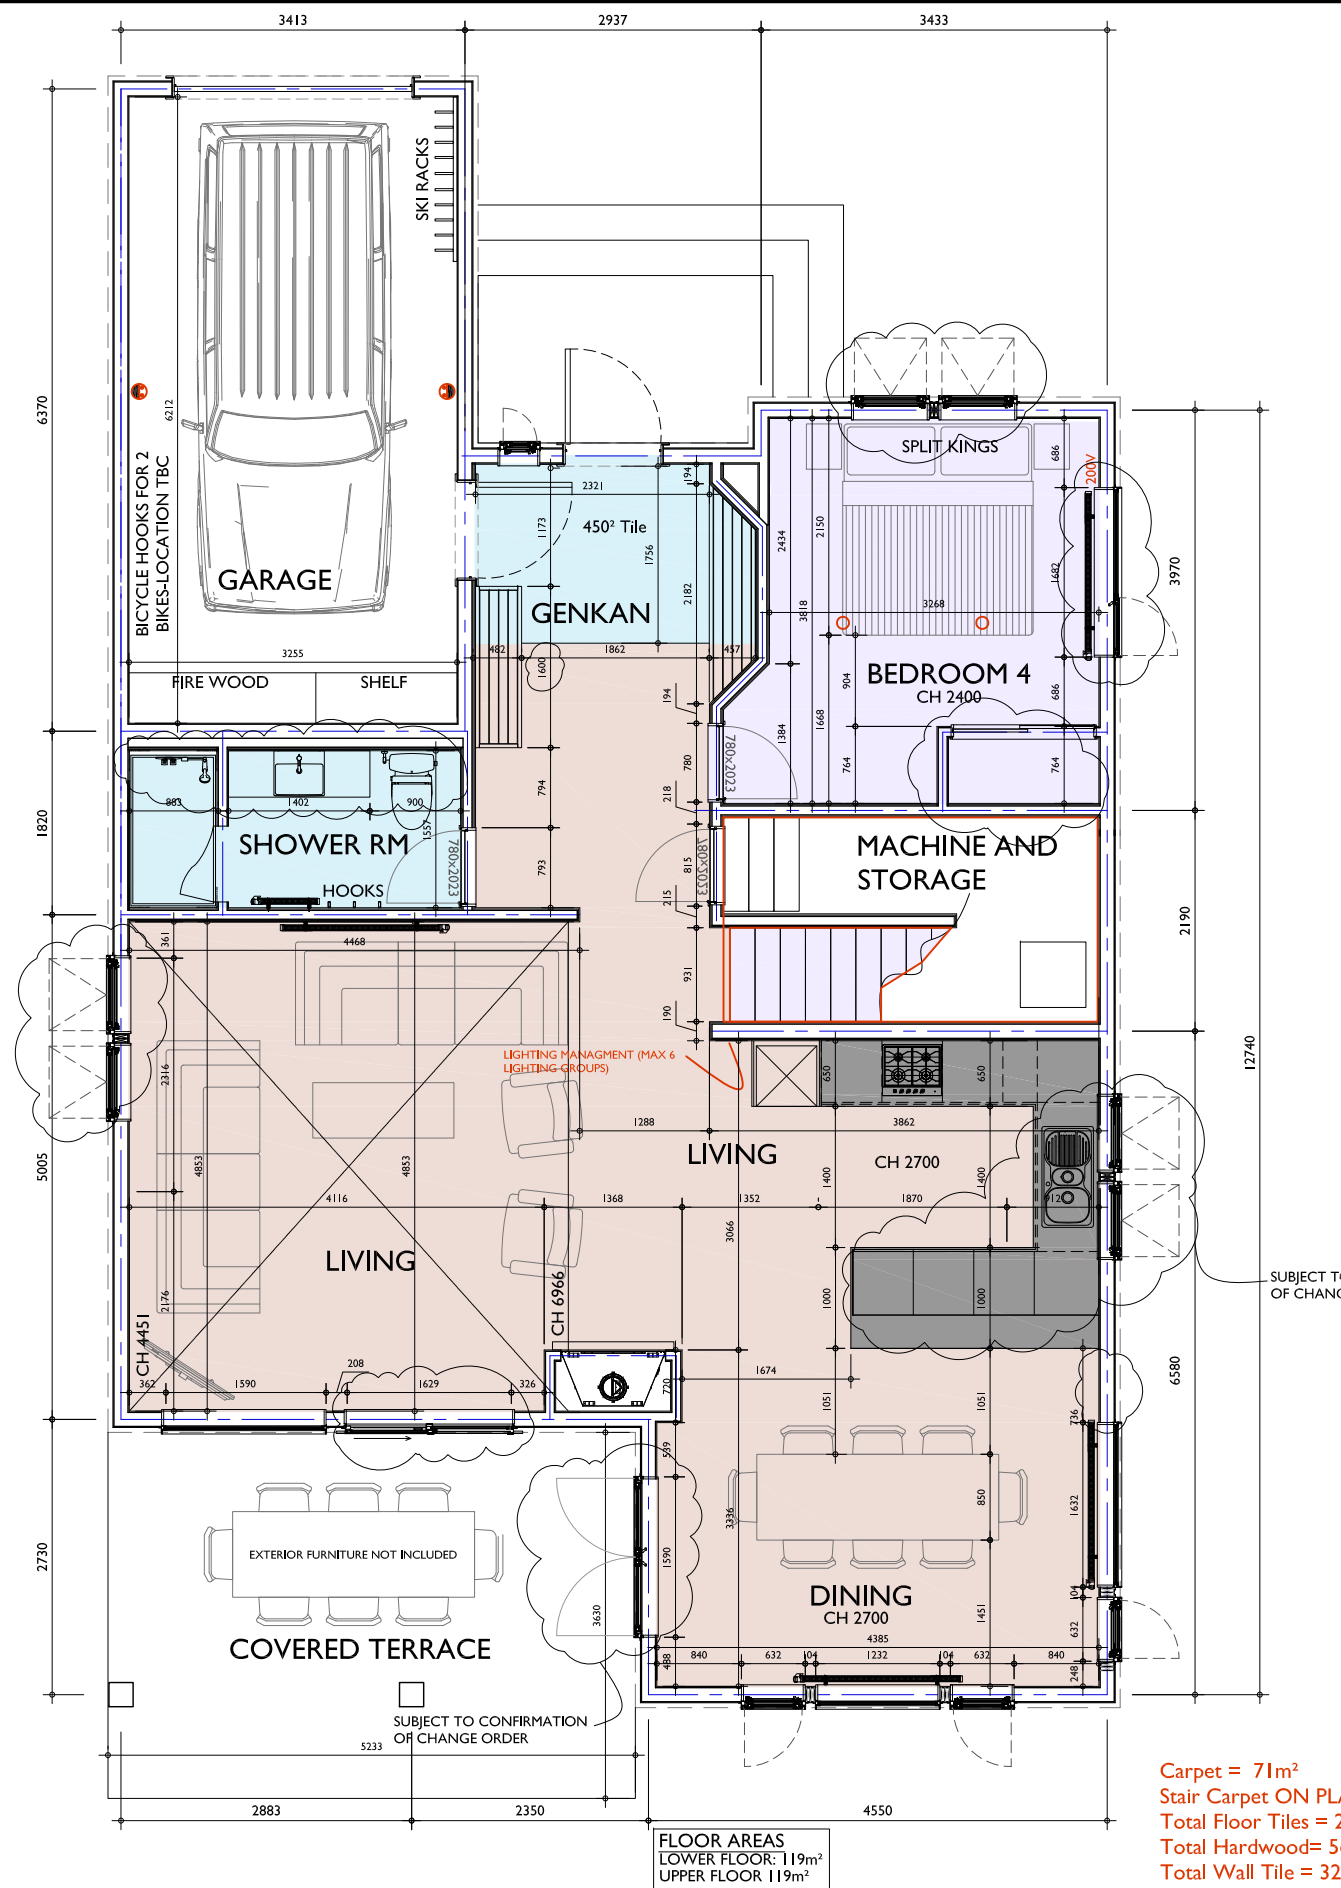

Carpet = 71m²
 Stair Carpet ON PLAN = 7.5m²
 Total Floor Tiles = 21.1m²
 Total Hardwood= 56.9m²
 Total Wall Tile = 32m²

